

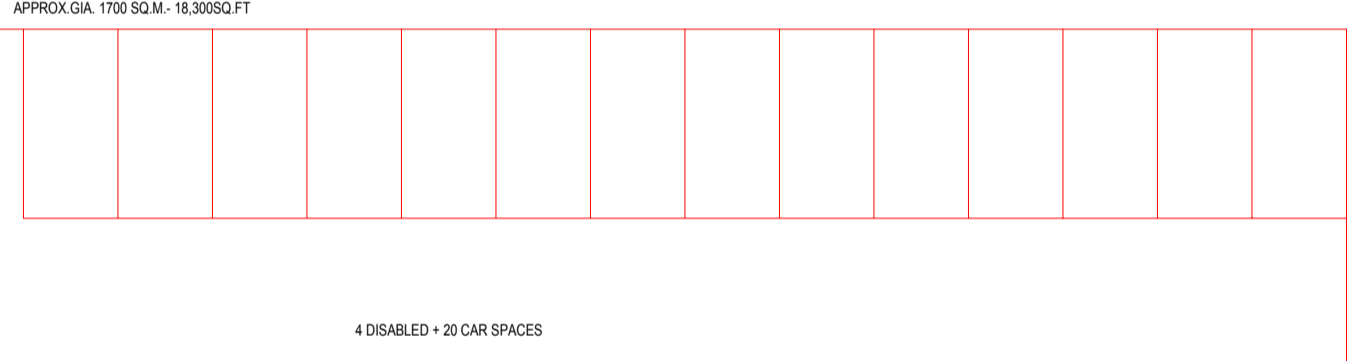



GROUND FLOOR
LEVEL 1
ENTRANCE
TO 60 BED UNIT

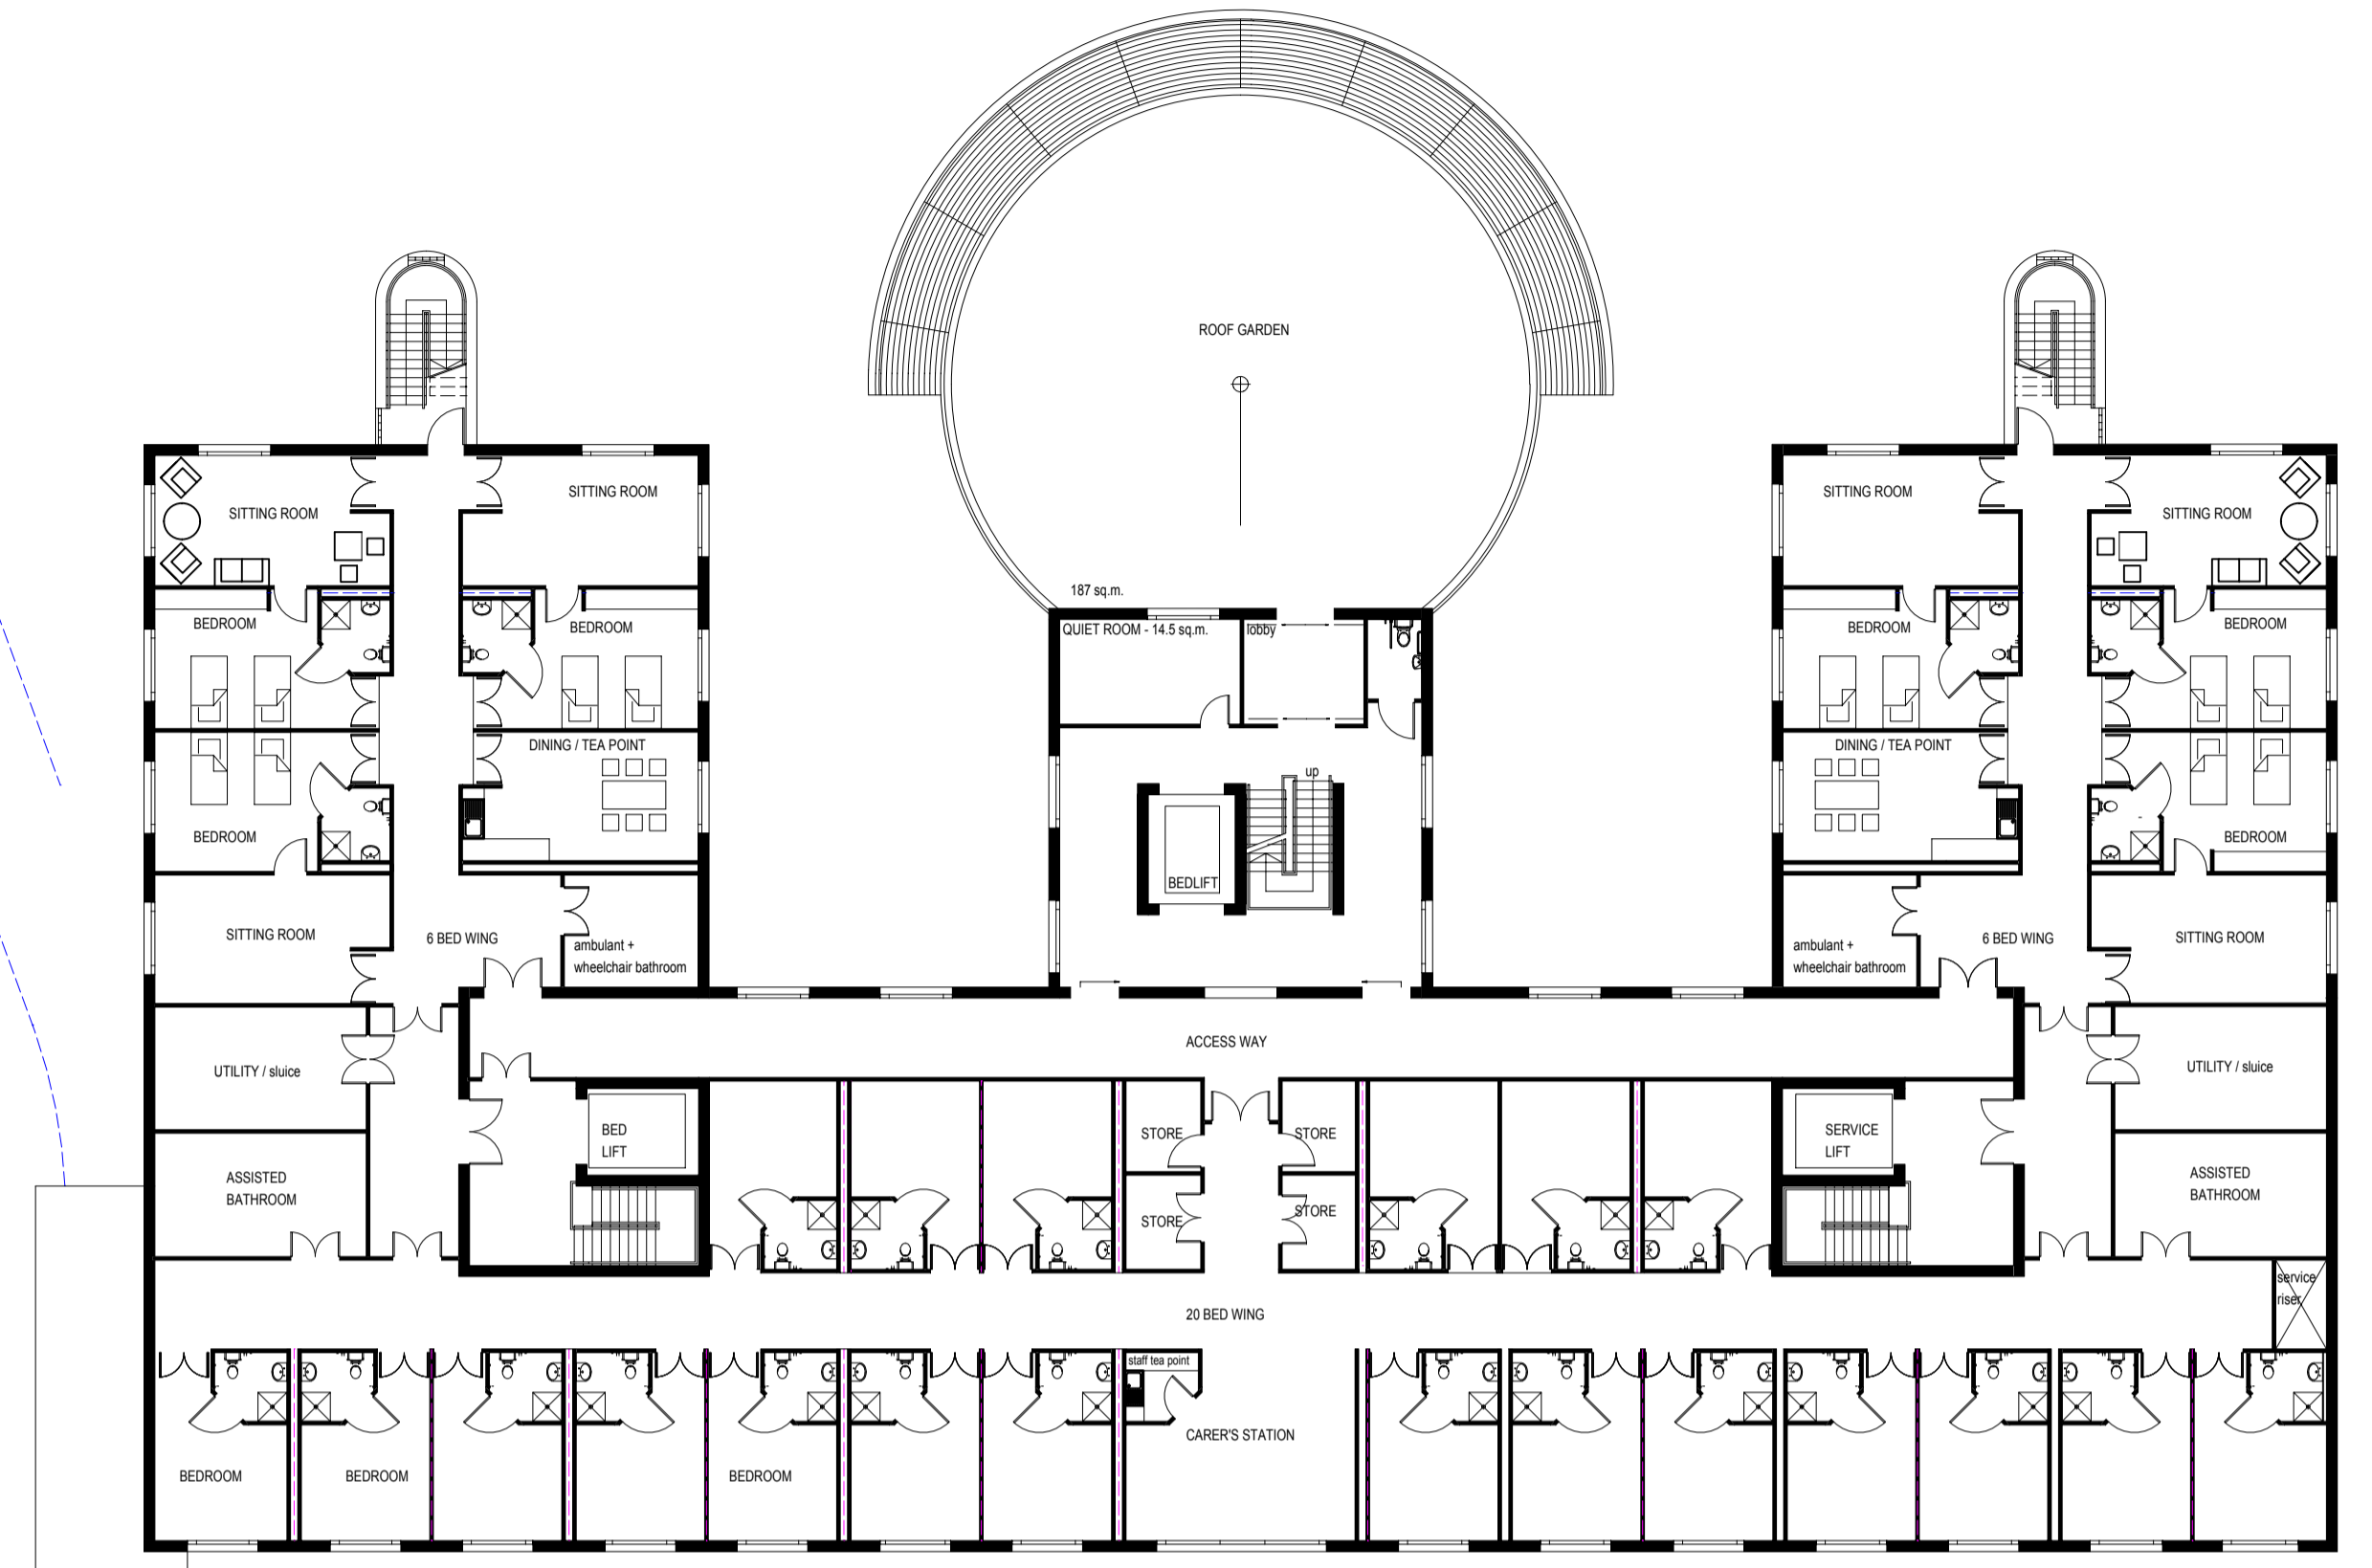

LOWER GROUND FLOOR
LEVEL 0

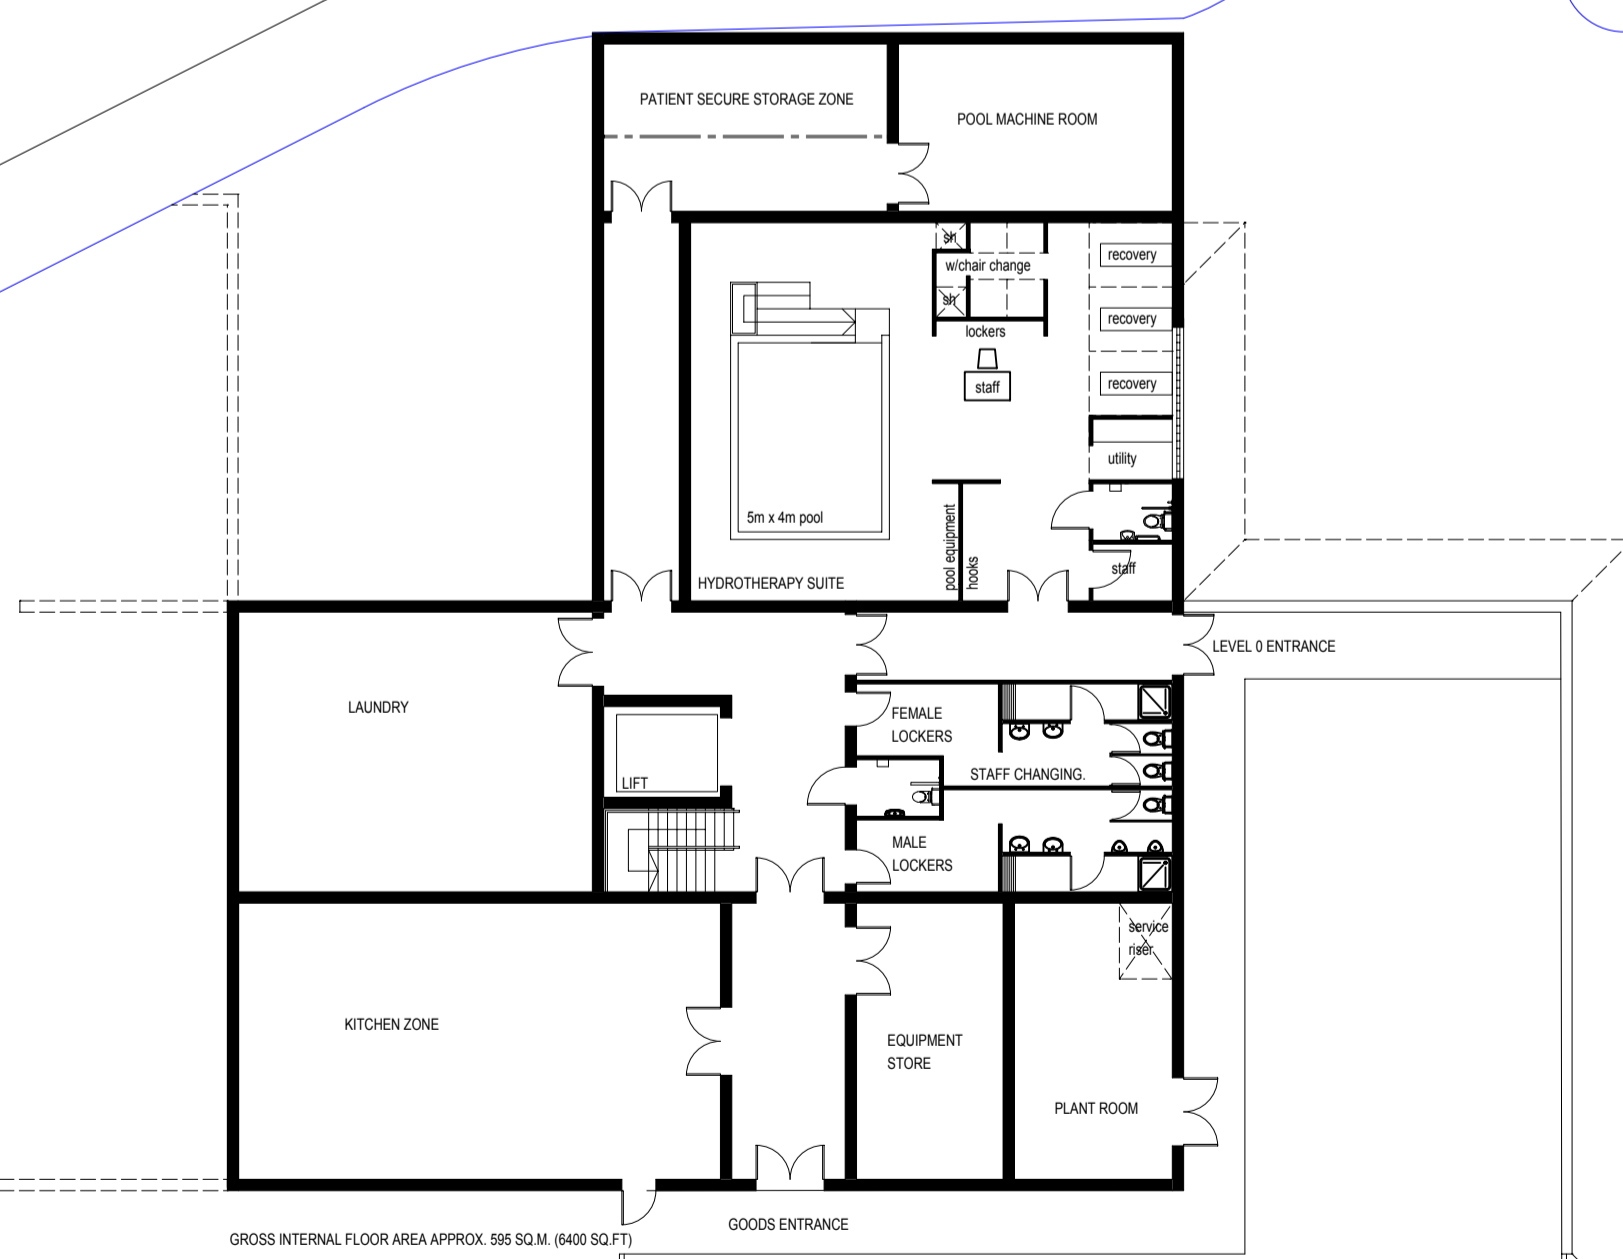

FIRST FLOOR
LEVEL 2

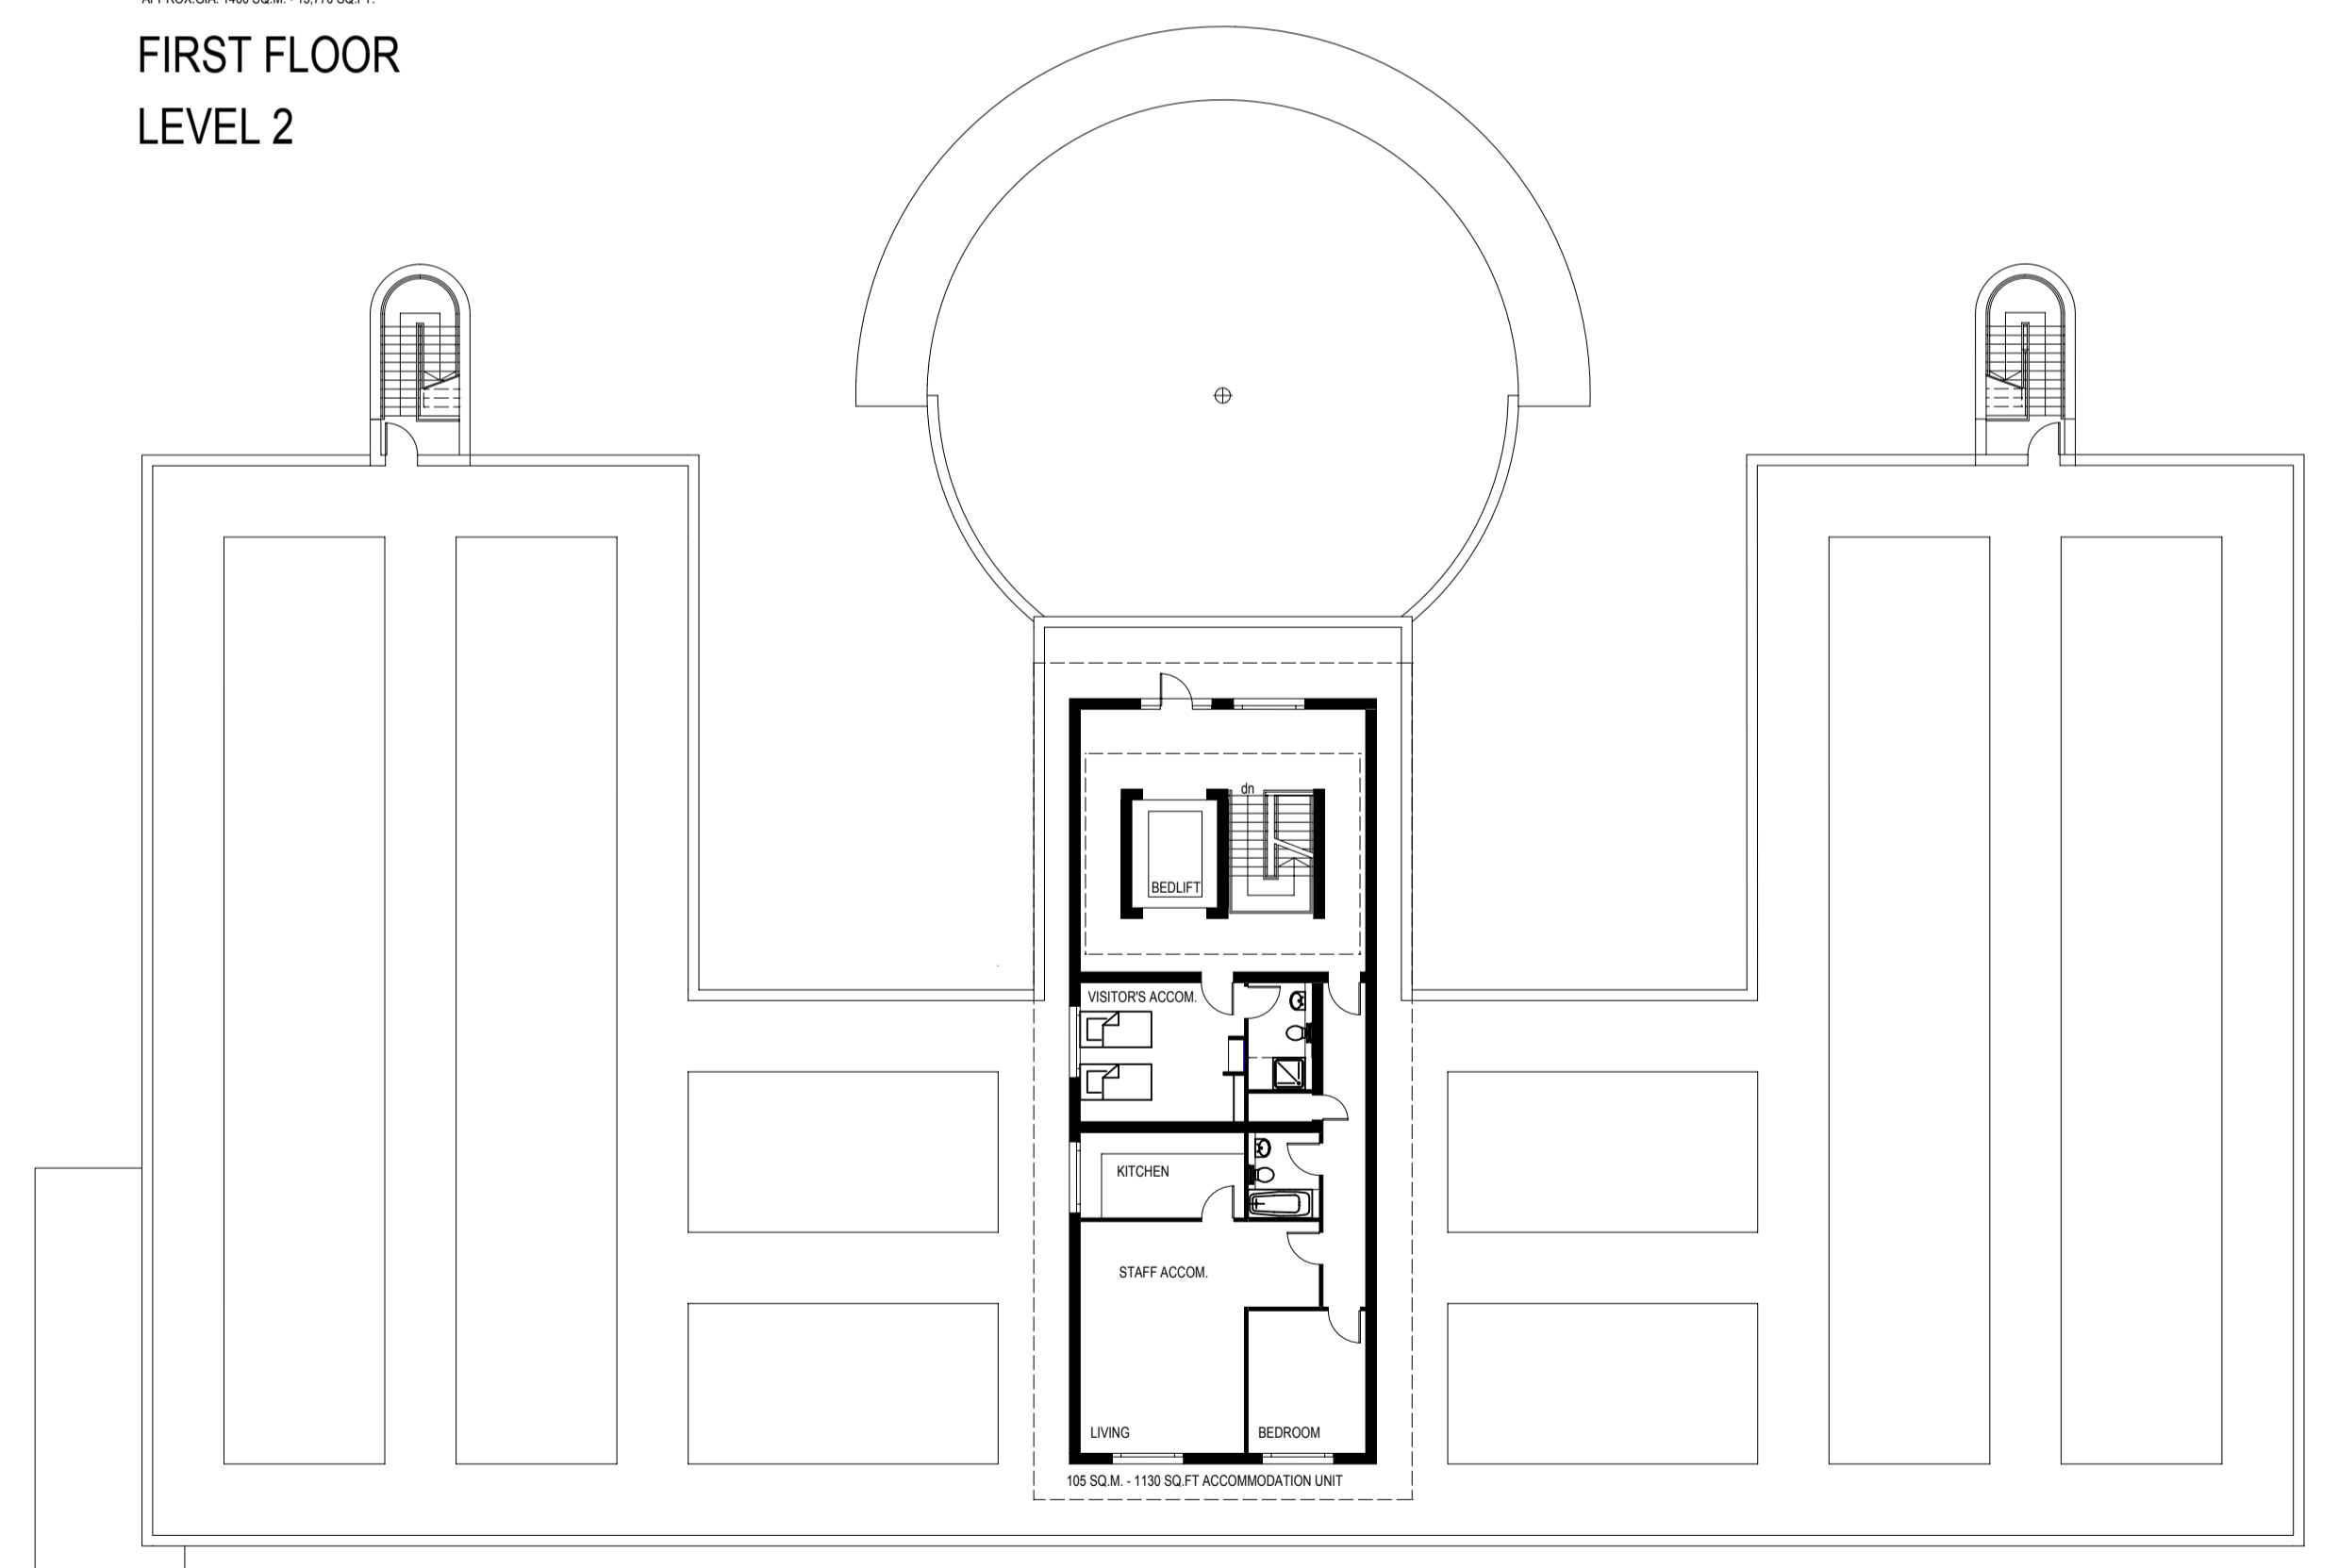

SECOND FLOOR / ROOF
LEVEL 3

A MAY 2009 UPDATED		BOB RT
rev	date	amendments
1		
UBL (Roundwood) Ltd		
project: ROUNDWOOD, NORFOLK		
drawing: 60 BED NURSING HOME LAYOUTS		
1:2000	1:2000	1:2000
1:2000	NOVEMBER 2008	BOB-M
BUILDING DESIGN + MANAGEMENT (UK) LIMITED		
The Enterprise Centre South Green Park Marlborough NR20 3JY tel: +44 (0) 1362 857199 fax: +44 (0) 1362 857197 email: admin@bdm-uk.co.uk		
status: P	2618	11
sheet: A		