

NOTES


This drawing/design is for use solely in connection with the project.
 This drawing/design is the copyright of BDM (UK) LTD and must not be re-issued, loaned or copied without written consent.
 All dimensions falling out to be checked on site by the contractor before construction proceeds.

Use written dimensions only, do not scale.
 This drawing to be read in conjunction with all construction status information relevant to the project.


Any apparent discrepancy to be brought to the attention of BDM.

DRAWING STATUS
 P - Preliminary
 T - Tender
 Proposal subject to the following:-
 Contract
 Survey
 Detail Design

C - Construction
 R - Record
 Local Authority Approval
 Statutory Authority Regs.
 Public Utility Requirements

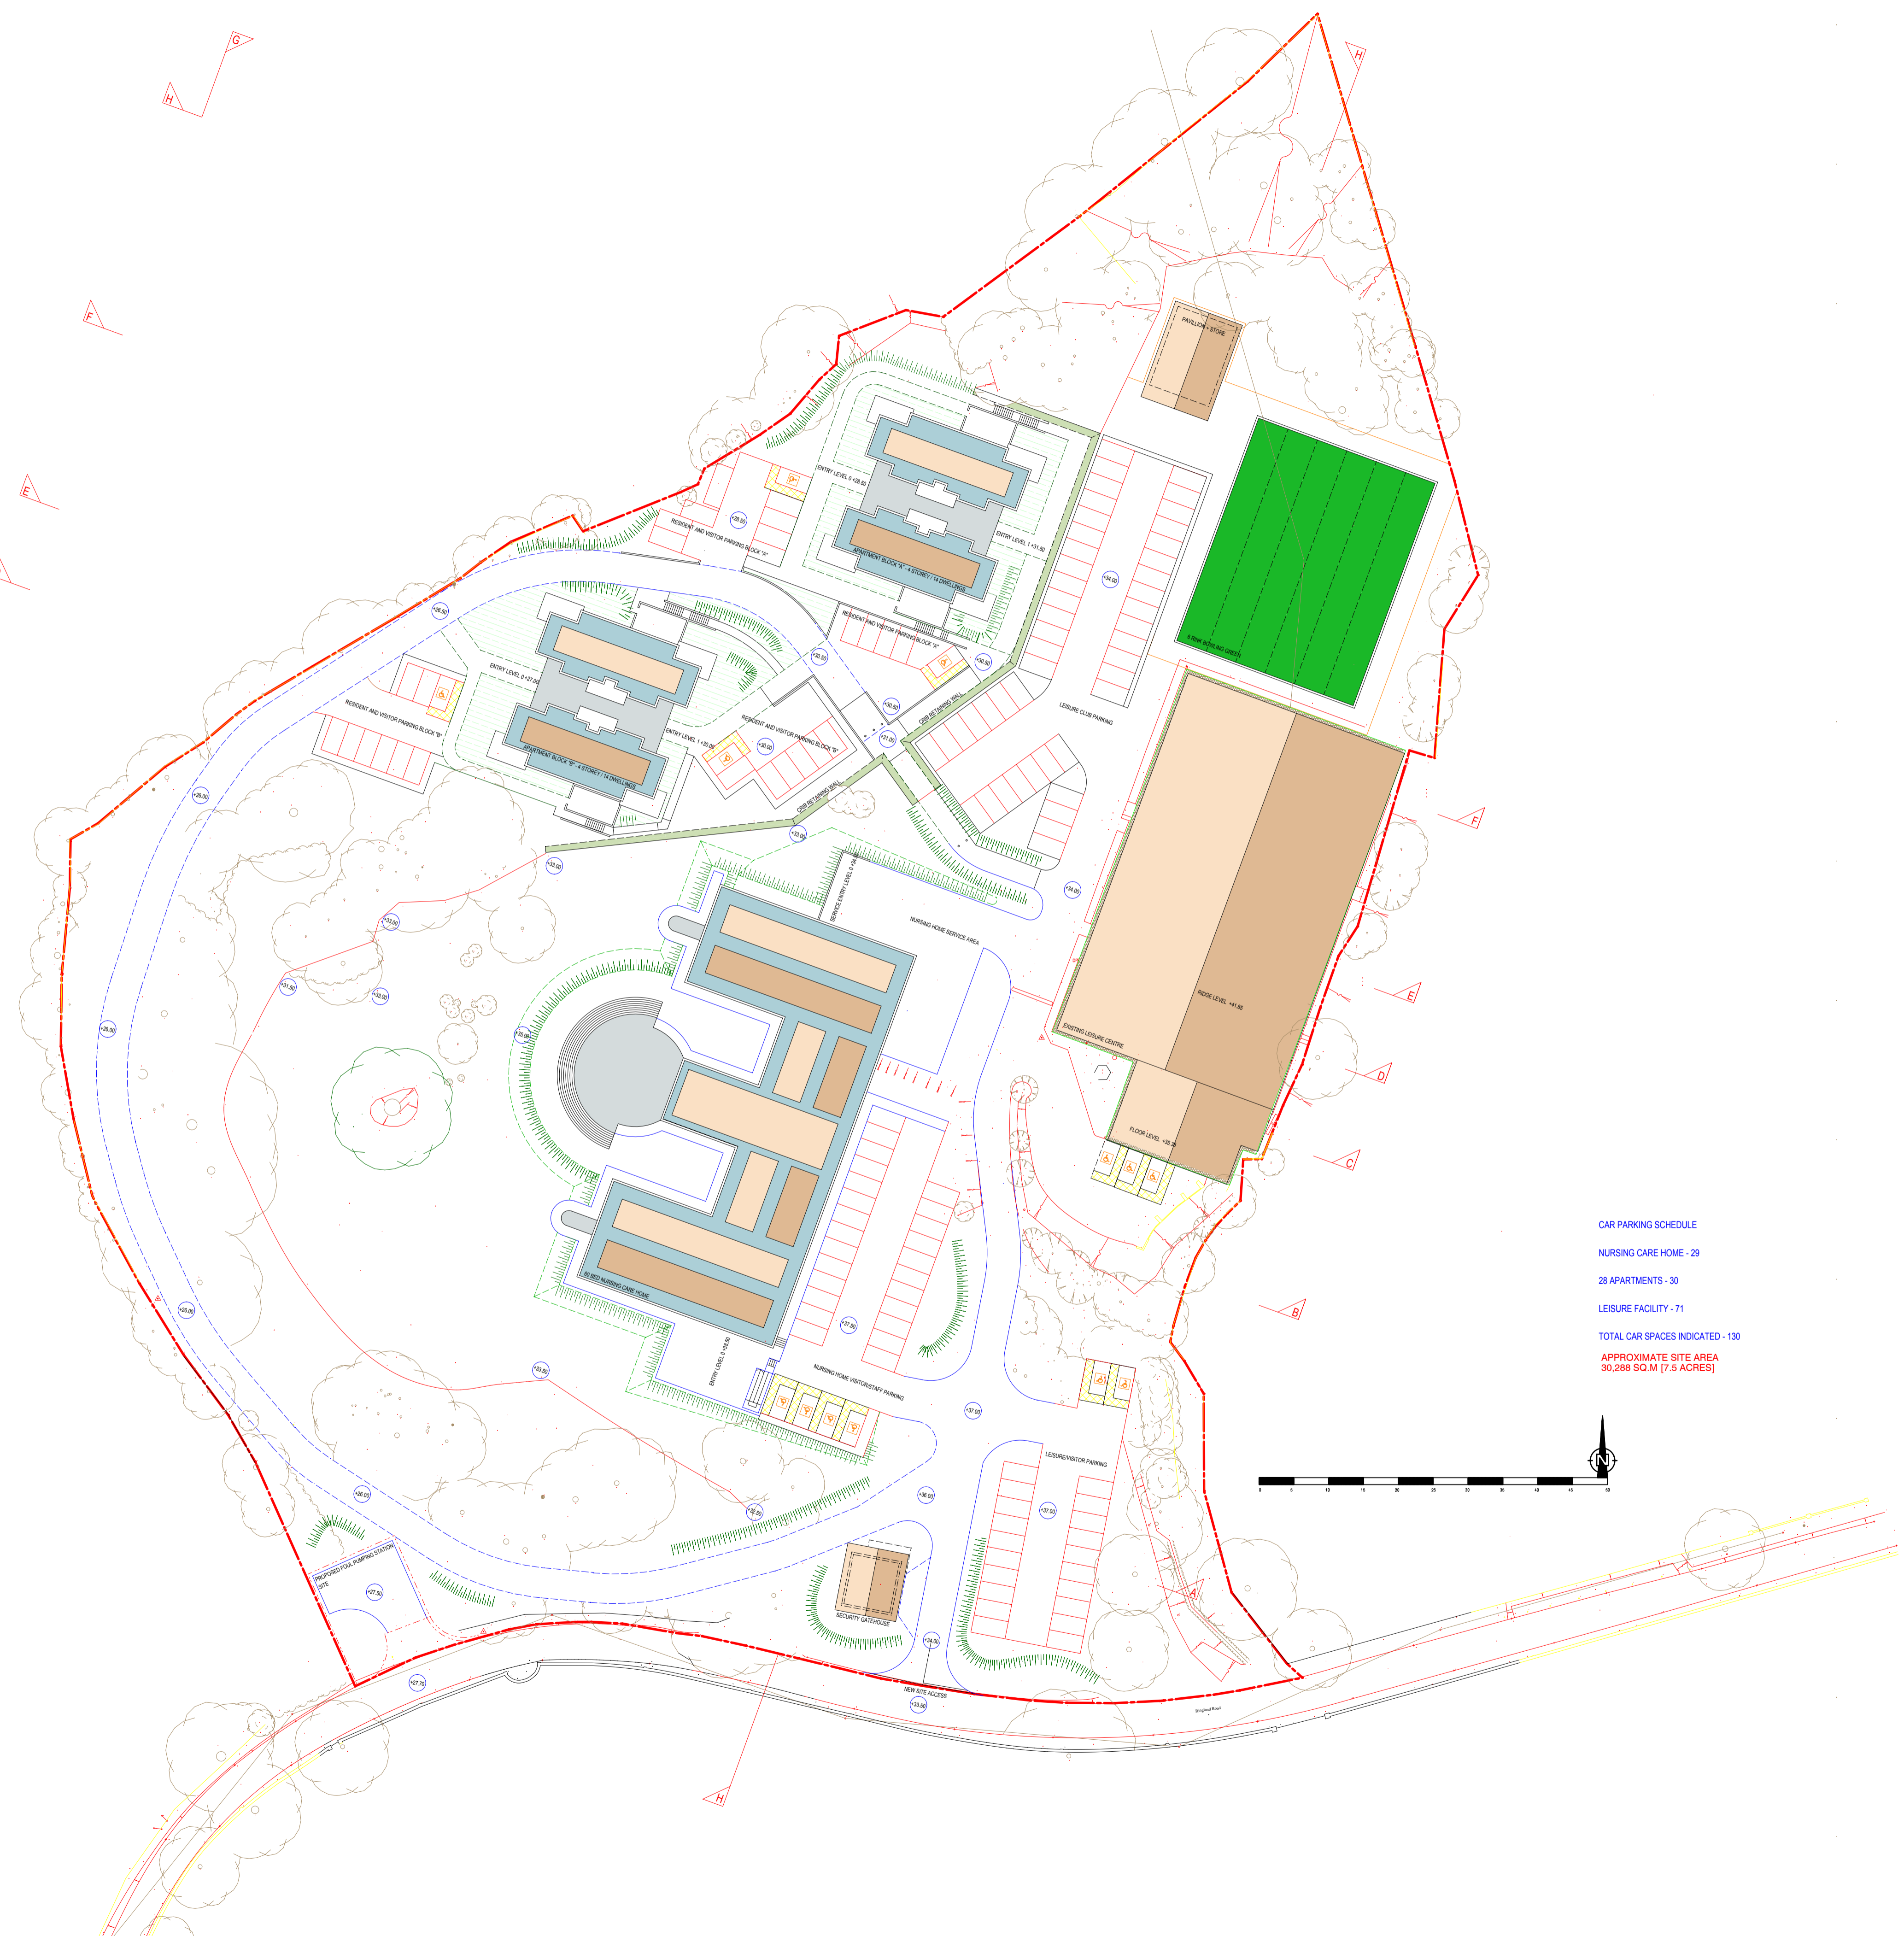

CAR PARKING SCHEDULE
 NURSING CARE HOME - 29
 28 APARTMENTS - 30
 LEISURE FACILITY - 71
 TOTAL CAR SPACES INDICATED - 130
 APPROXIMATE SITE AREA
 90,268 SQ.M (7.5 ACRES)

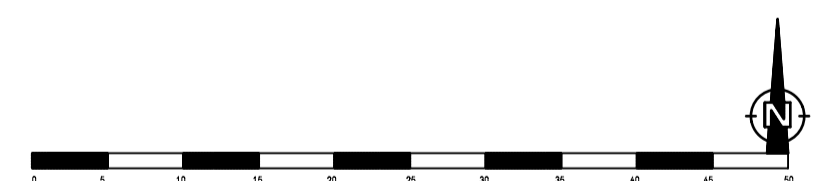

C	JUNE 09	PUMPING STATION SITE ADDED	BDM	RT
B	MAY 09	UPDATED	BDM	RT
A	DEC 08	INDICATIVE SITE SECTION AND OUTDOOR BOWLS ADDED	BDM	RT
rev	date	amendments	drawn	chgd

BDM
BUILDING DESIGN + MANAGEMENT (UK) LIMITED
 The Enterprise Centre South Green Park, Mussleshall, Norfolk, NR20 3JY
 tel: +44 (0) 1362 857199 fax: +44 (0) 1362 857197
 email: bdmm@bdm-uk.co.uk
 www.bdm-uk.co.uk

client: UBL (Roundwood) Ltd
 project: ROUNDWOOD, NORFOLK
 drawing: FEASIBILITY SCHEME
 SITE LAYOUT

scale	date	drawn	chgd
1:500@A1	november 2008	BDM	BDM
sheet	project no.	drawing no.	revision
P	2618	09	C